




FRONT ELEVATION

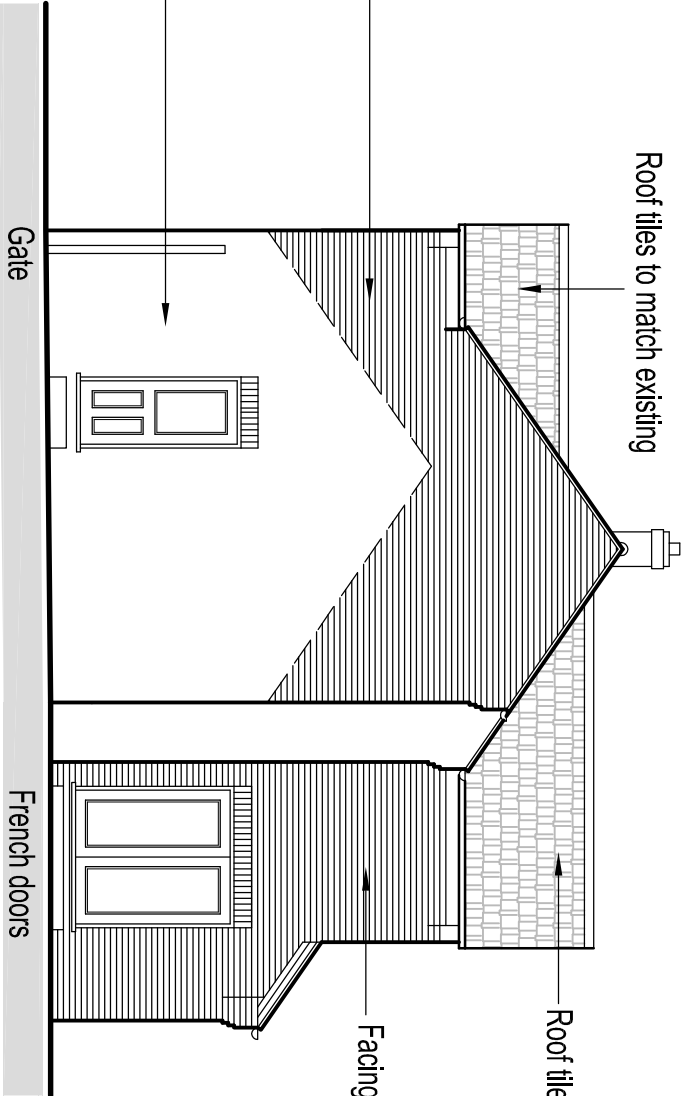


SIDE ELEVATION

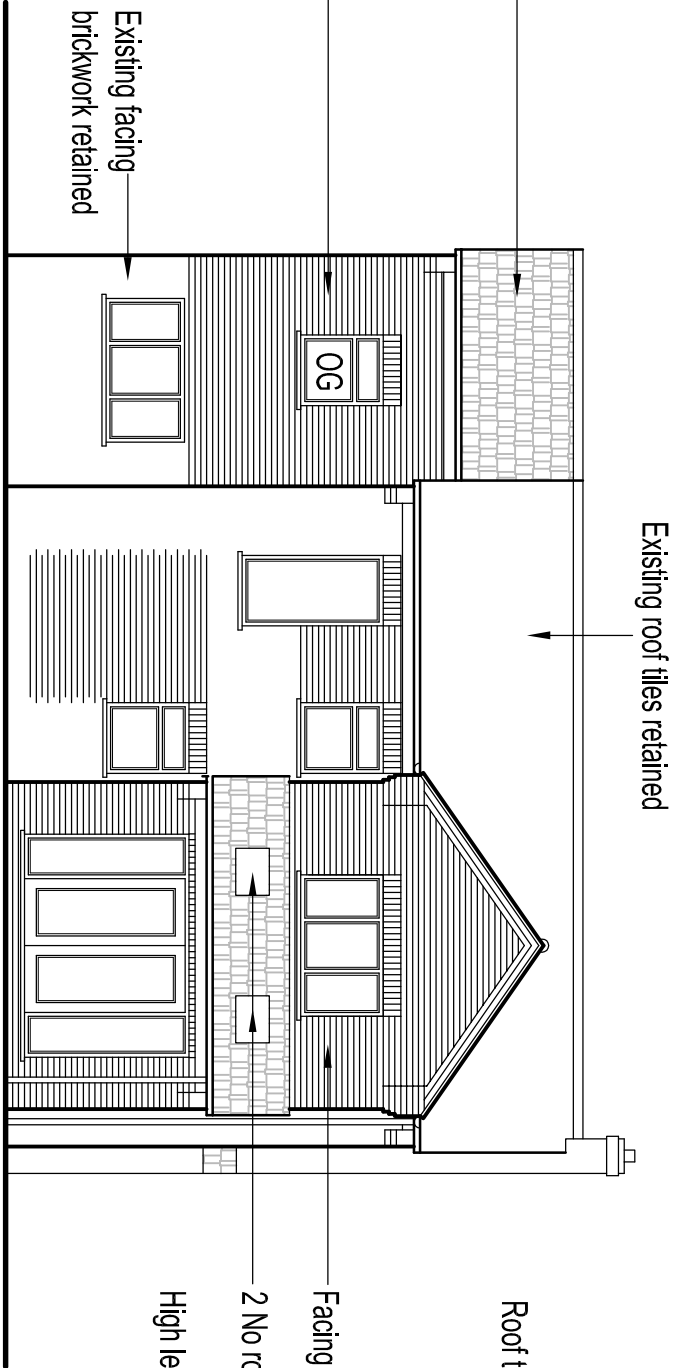


REAR ELEVATION

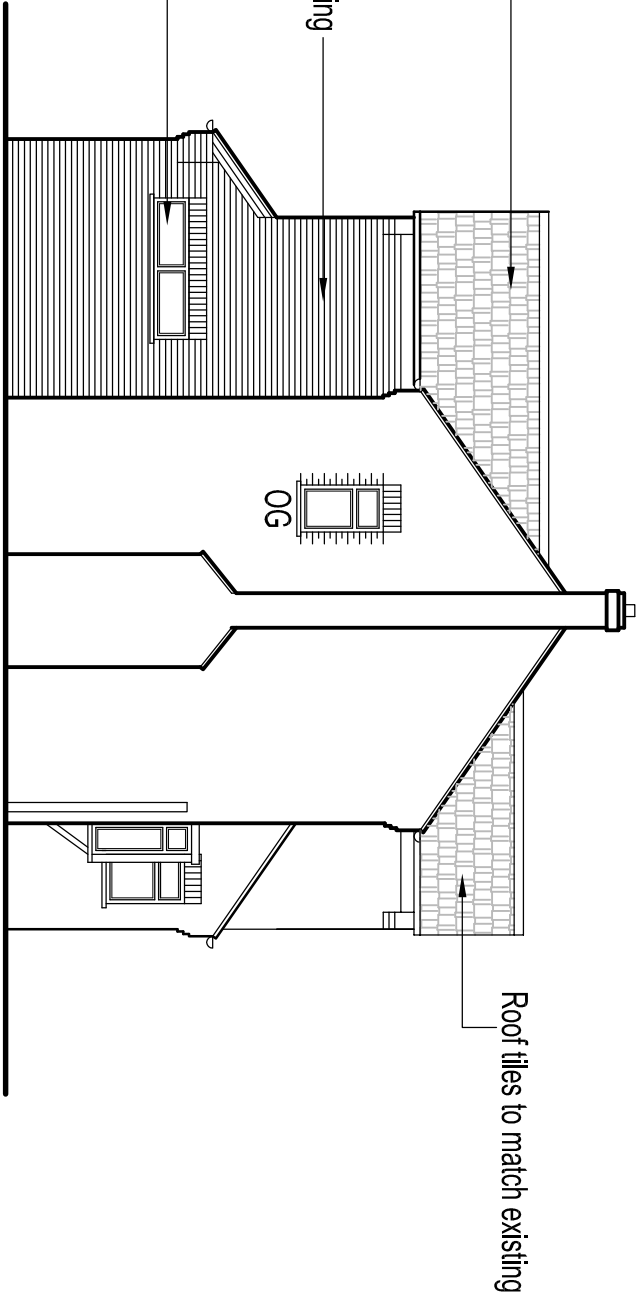

SIDE ELEVATION

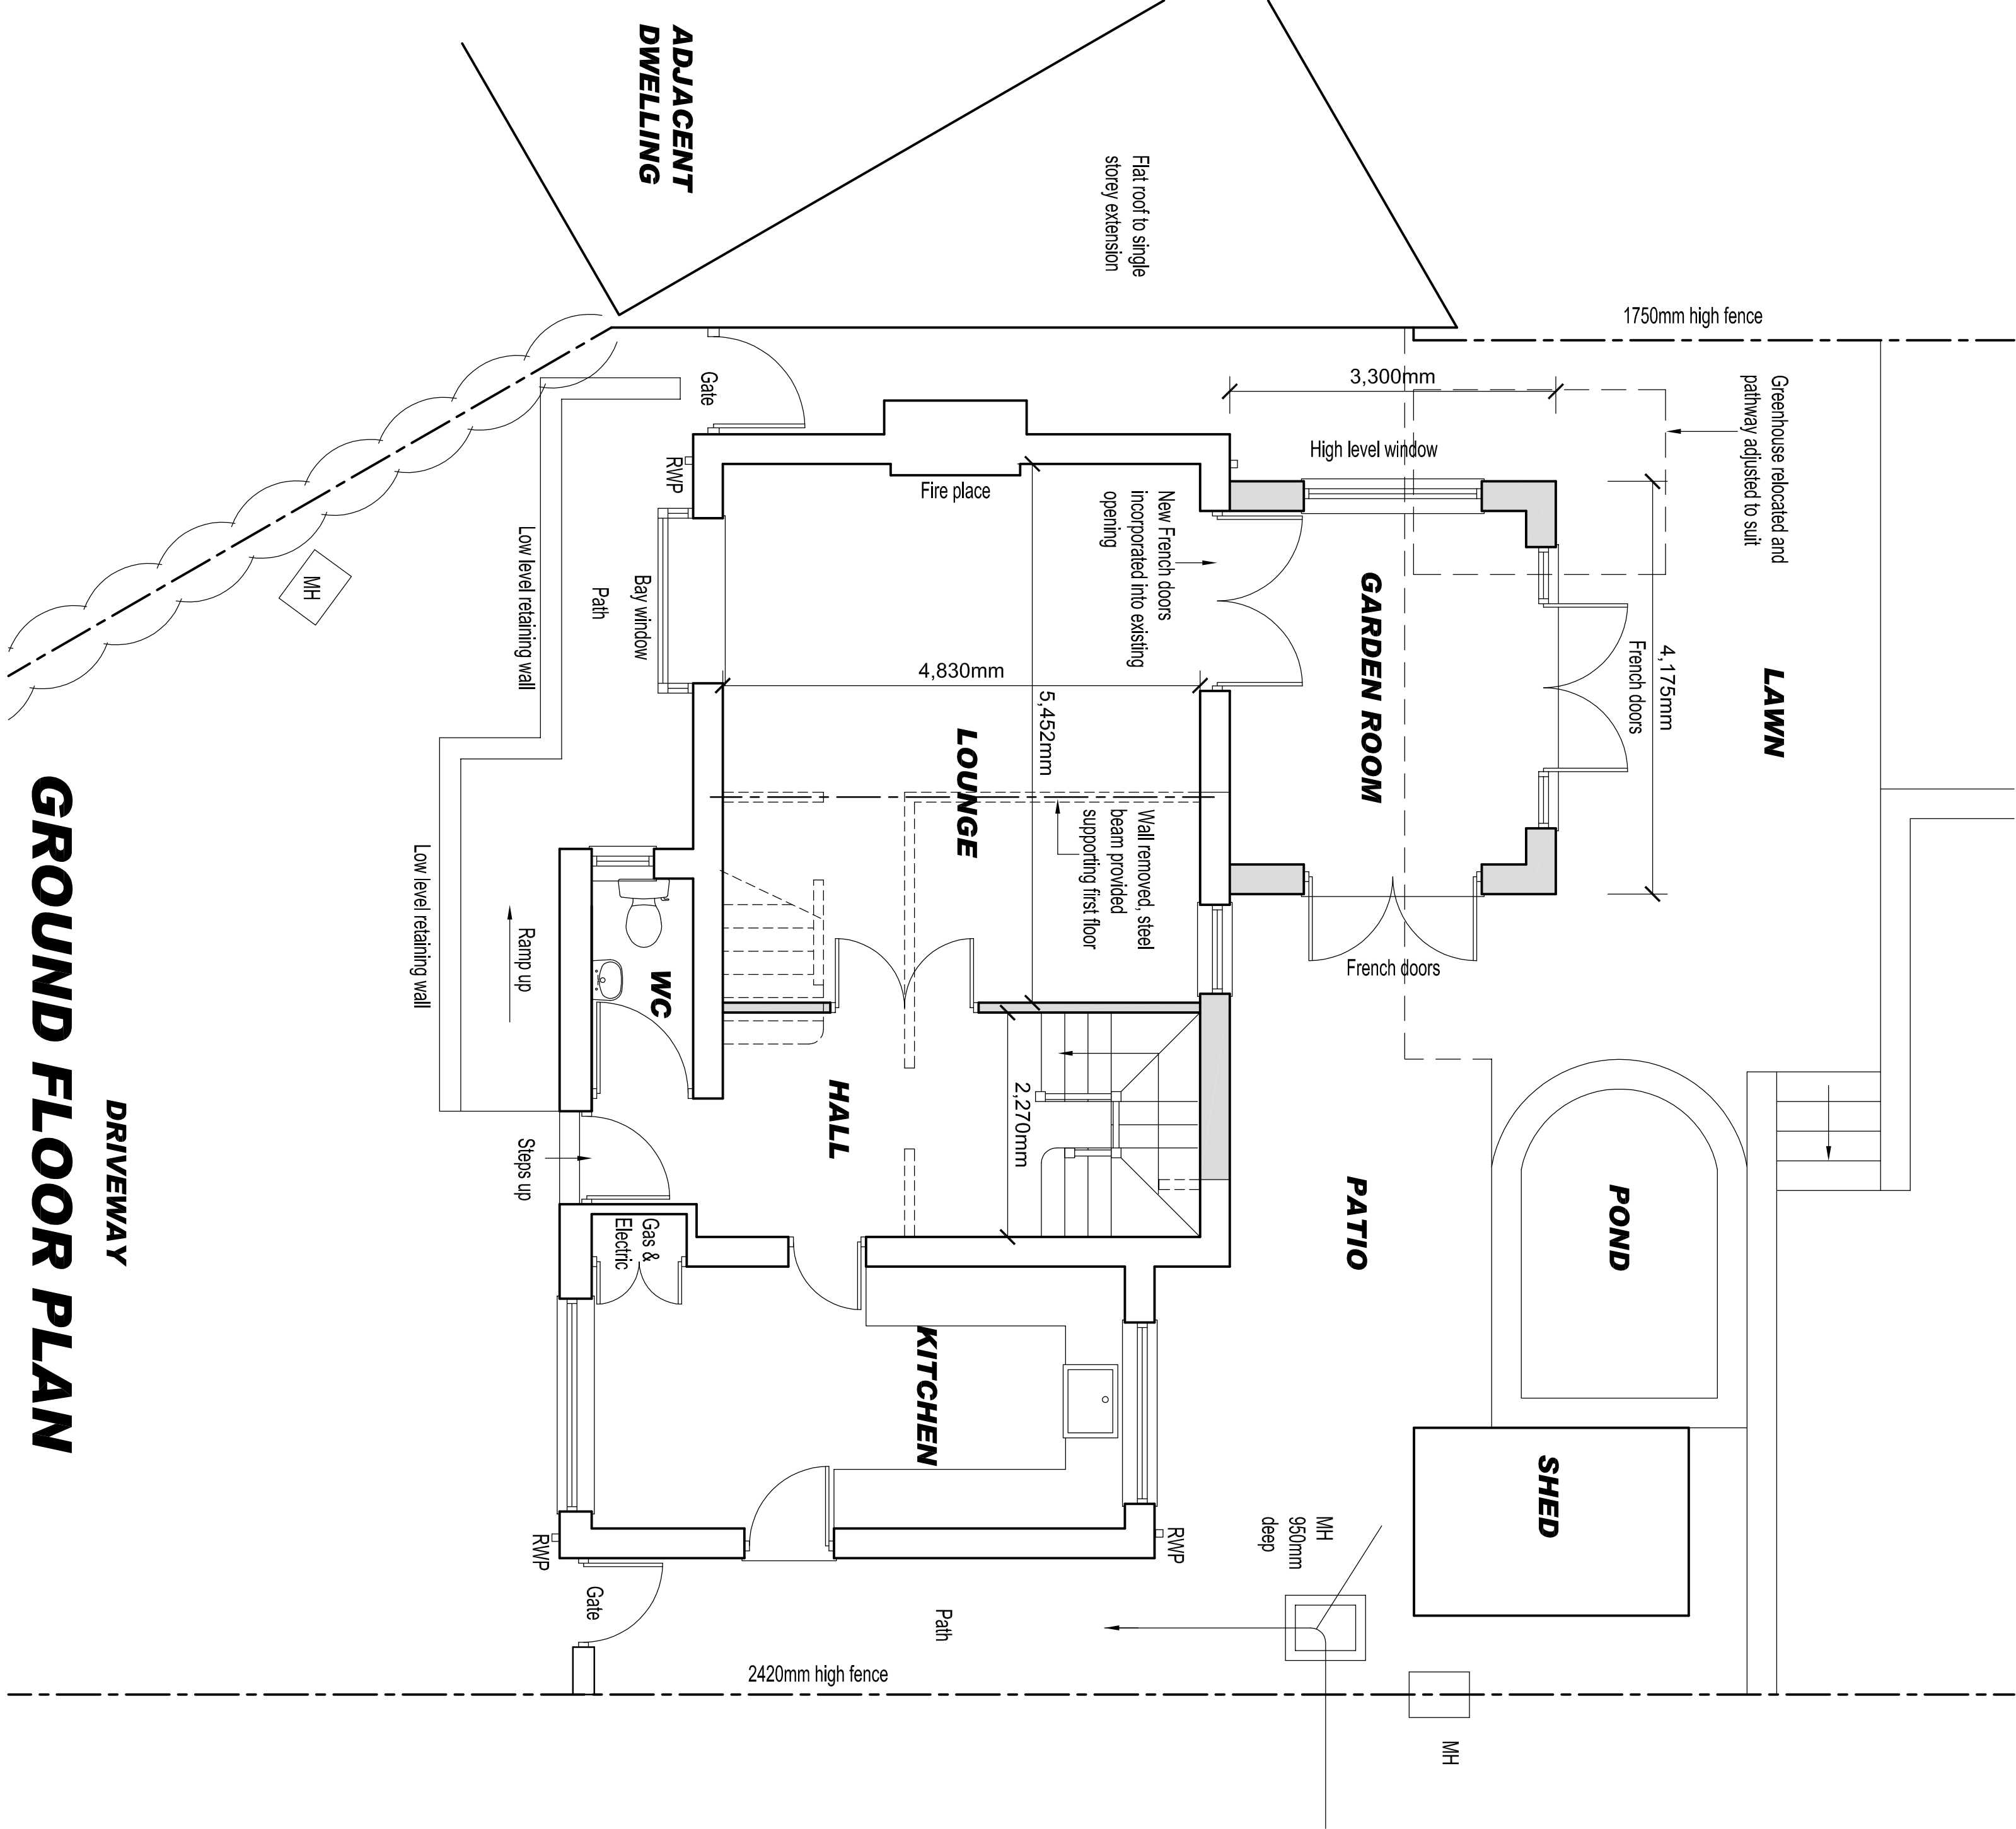

GROUND FLOOR PLAN

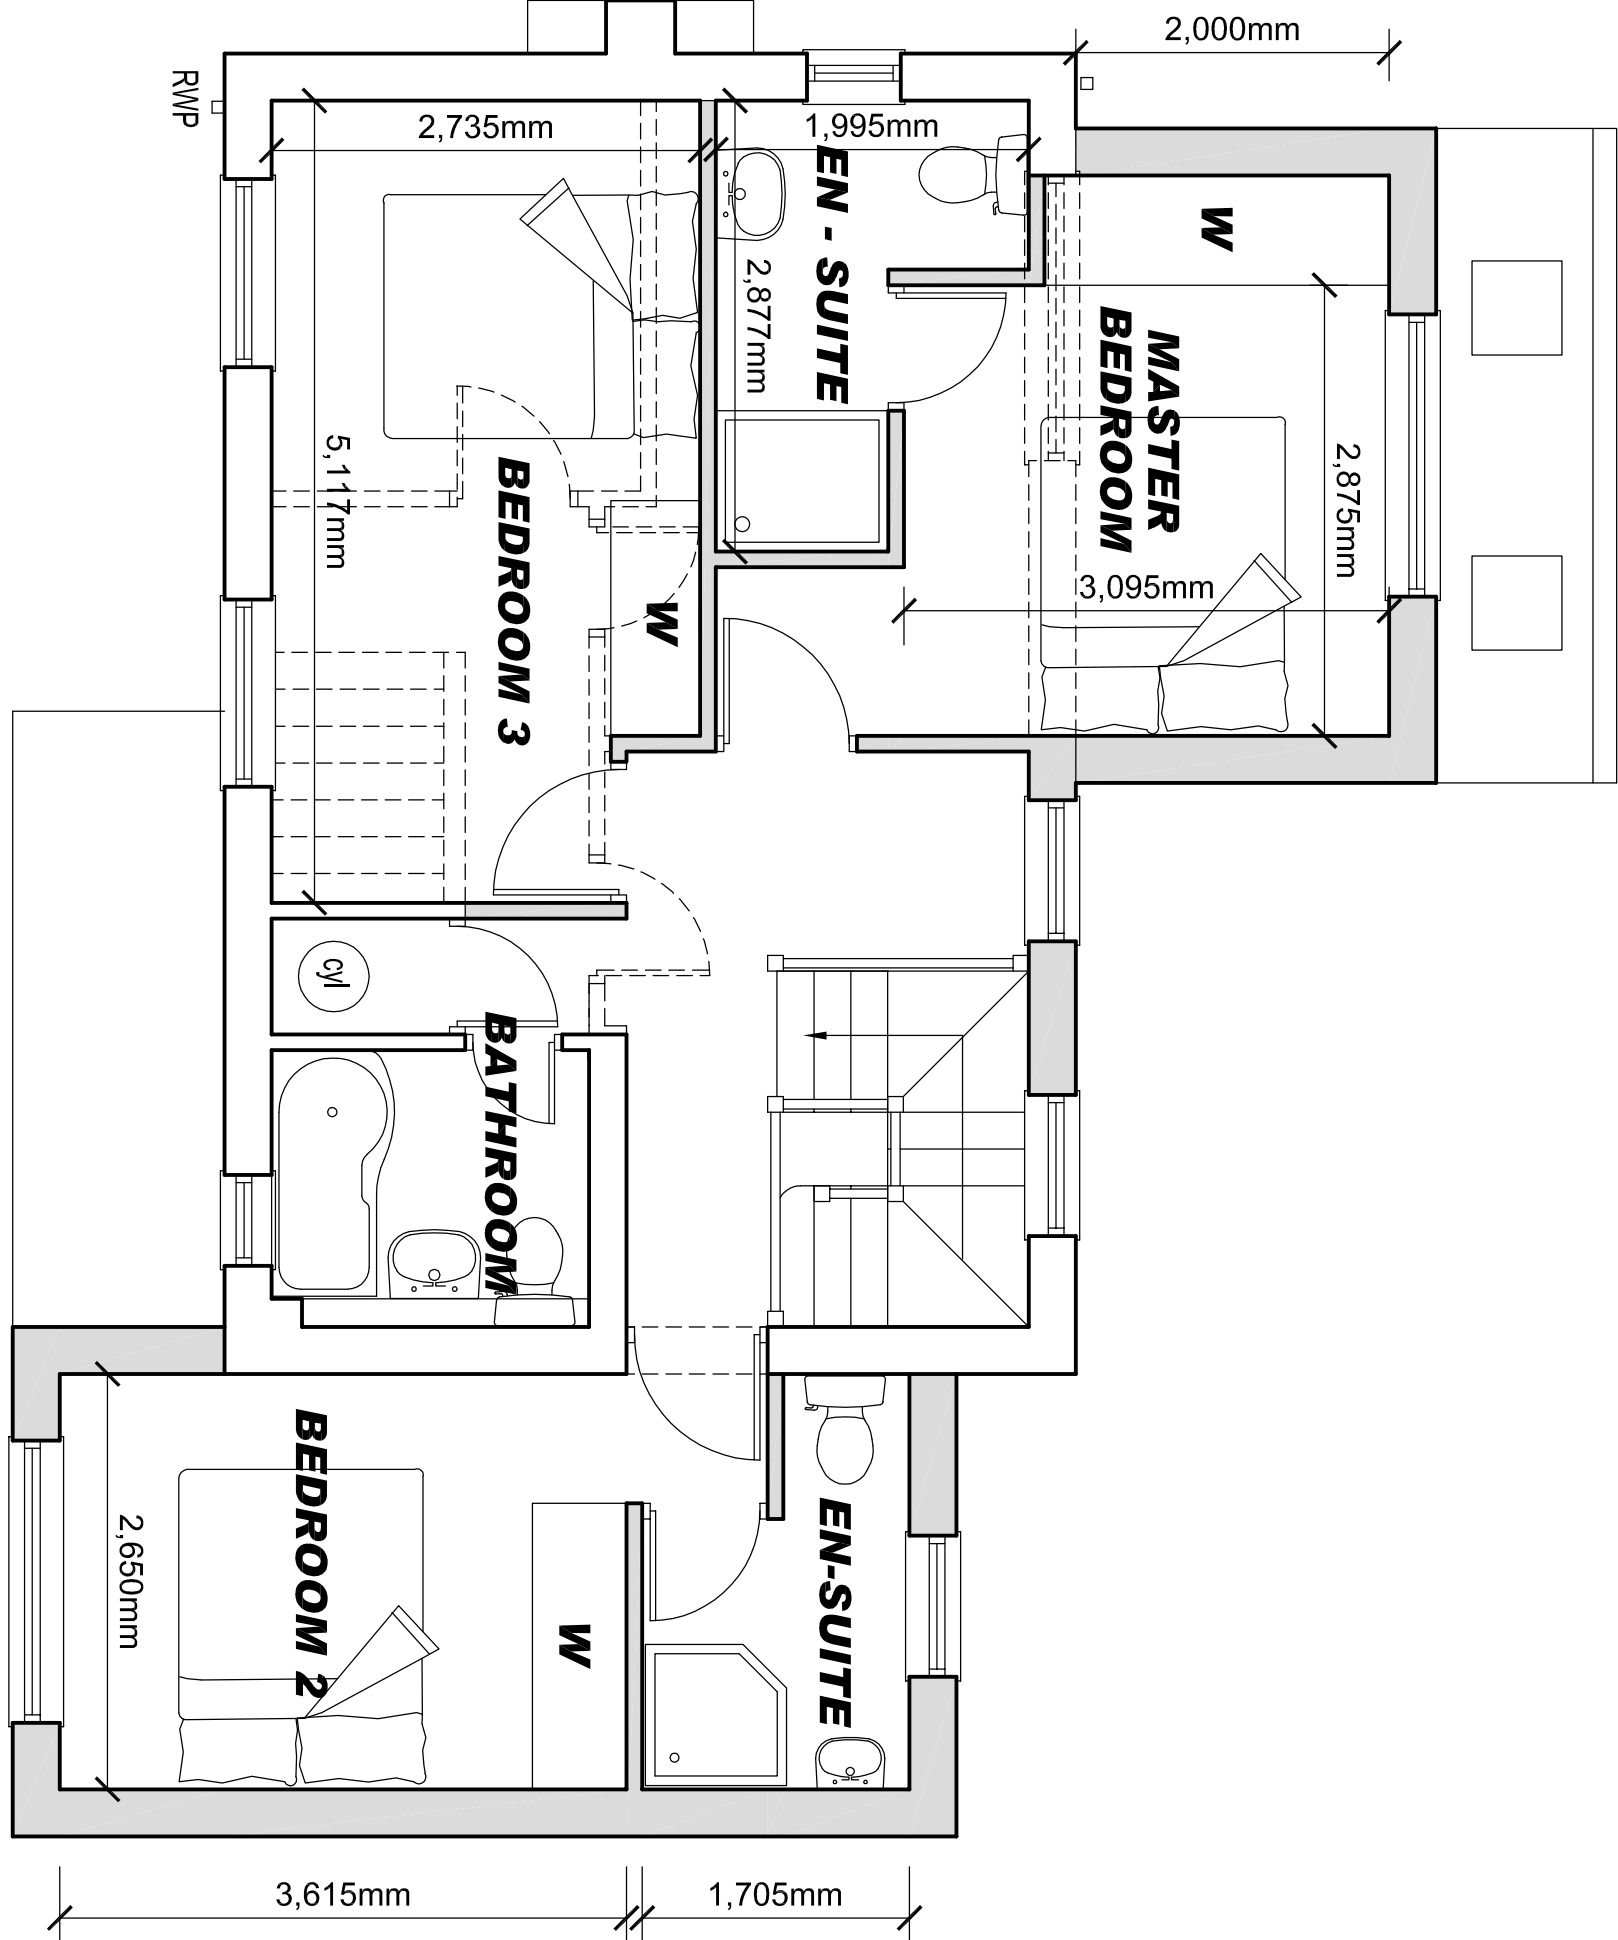

FIRST FLOOR PLAN

REV

DATE

DESCRIPTION

BY


ARCHITECTURAL  
BUILDING DESIGN  
SERVICES

PO BOX 7291, Alfreton, Derbyshire, DE55 9BA  
Tel: 07773 899 597  
E-mail: abds@abds.biz Web Site: www.abds.biz

PROJECT:  
PROPOSED HOUSE EXTENSION

DRAWING TITLE:  
PROPOSED PLANS & ELEVATIONS

PROJECT ADDRESS:

CLIENT:

DATE: 12/18/02

SCALE: 1:50 / 1:100

FORMAT: A1

DRAWN: CF

CHECKED: CF

APPROVED:

REVISION:

1

2

3